


Aree 1cm = 5mq
Volumi 1cm = 500mc

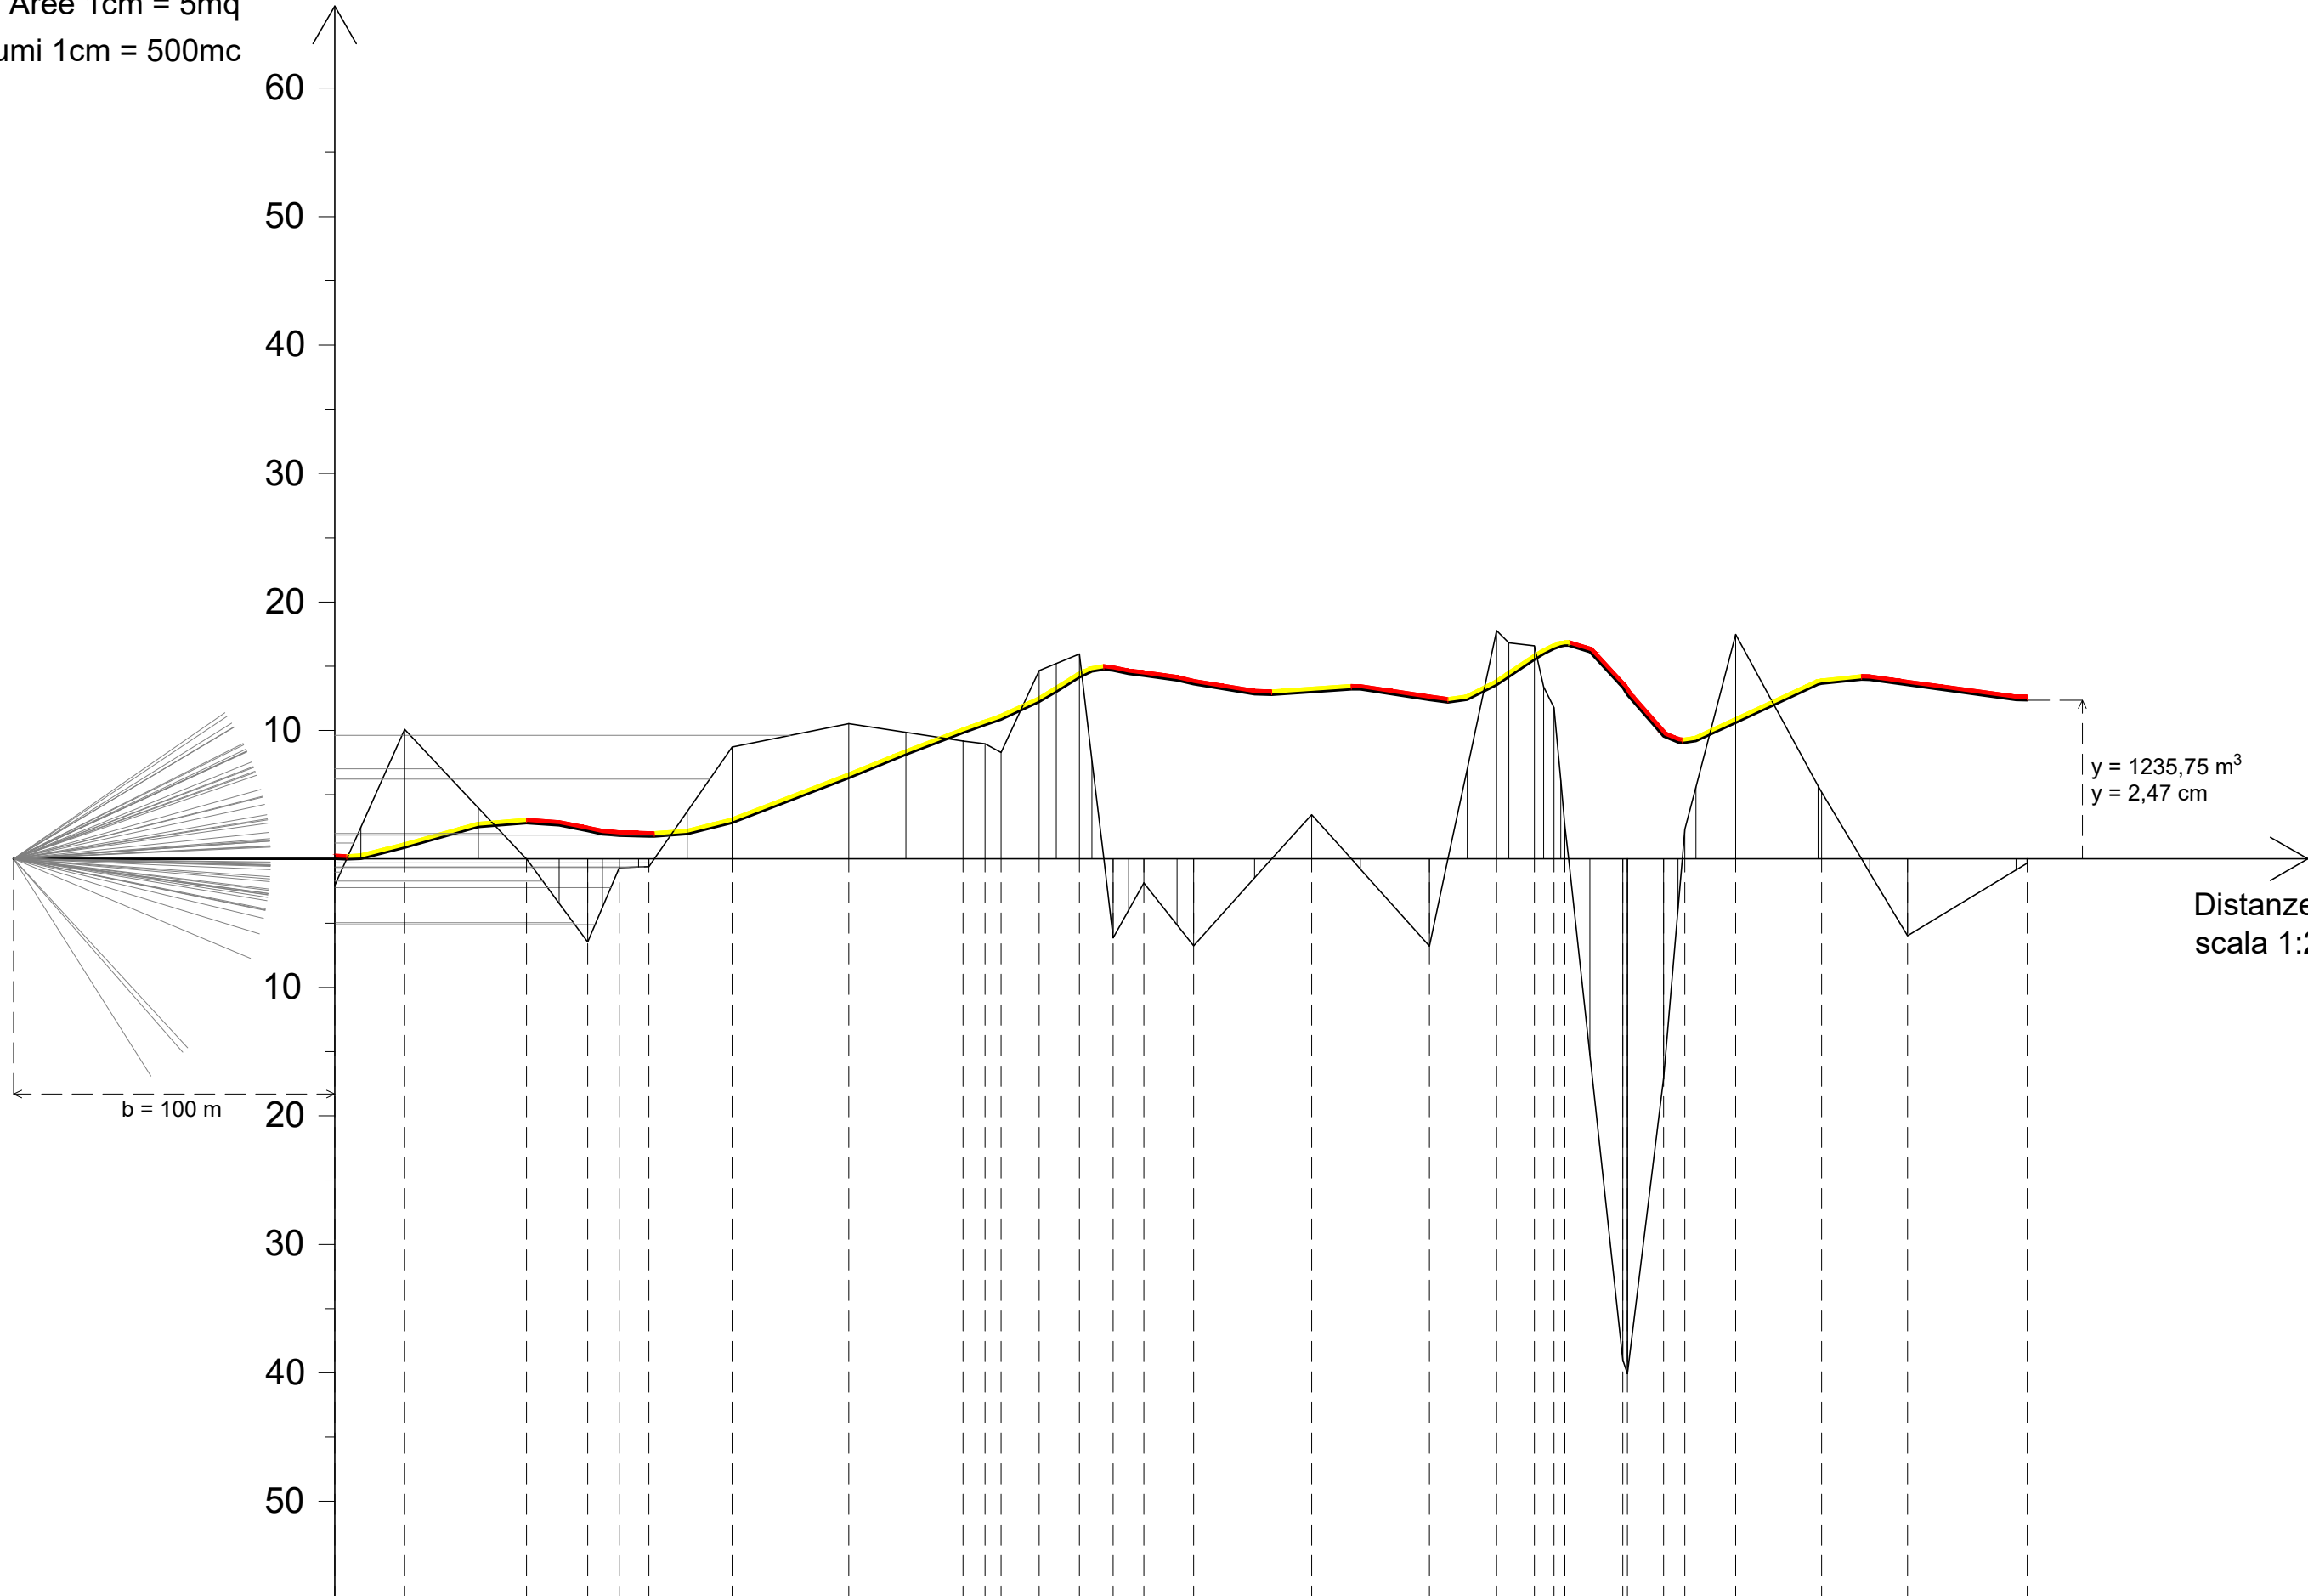

PICCHETTI	1	2	3	4	5	6	7	8	9	10	11	12	13	14	15	16	17	18	19	20	21	22	23	24	25	26	27	28	29	30																									
DIST. PROGRESSIVE	0.00	21.81	59.67	78.73	88.62	97.80	123.73	160.07	195.60	202.44	207.45	219.31	231.83	242.36	251.91	267.39	304.11	340.83	361.74	373.51	379.60	383.02	401.03	402.43	413.73	420.35	436.11	462.87	489.64	526.89																									
DIST. PARZIALI	21.810	37.870	19.050	9.890	9.180	25.920	36.350	35.530	6.840	5.010	11.860	12.520	10.530	9.550	15.480	36.720	36.720	20.910	11.770	6.090	3.420	18.010	1.400	11.300	6.620	15.760	26.760	26.770	37.250																										
DIST. ETTOMETRICHE	100					200										300										400										500										600									